

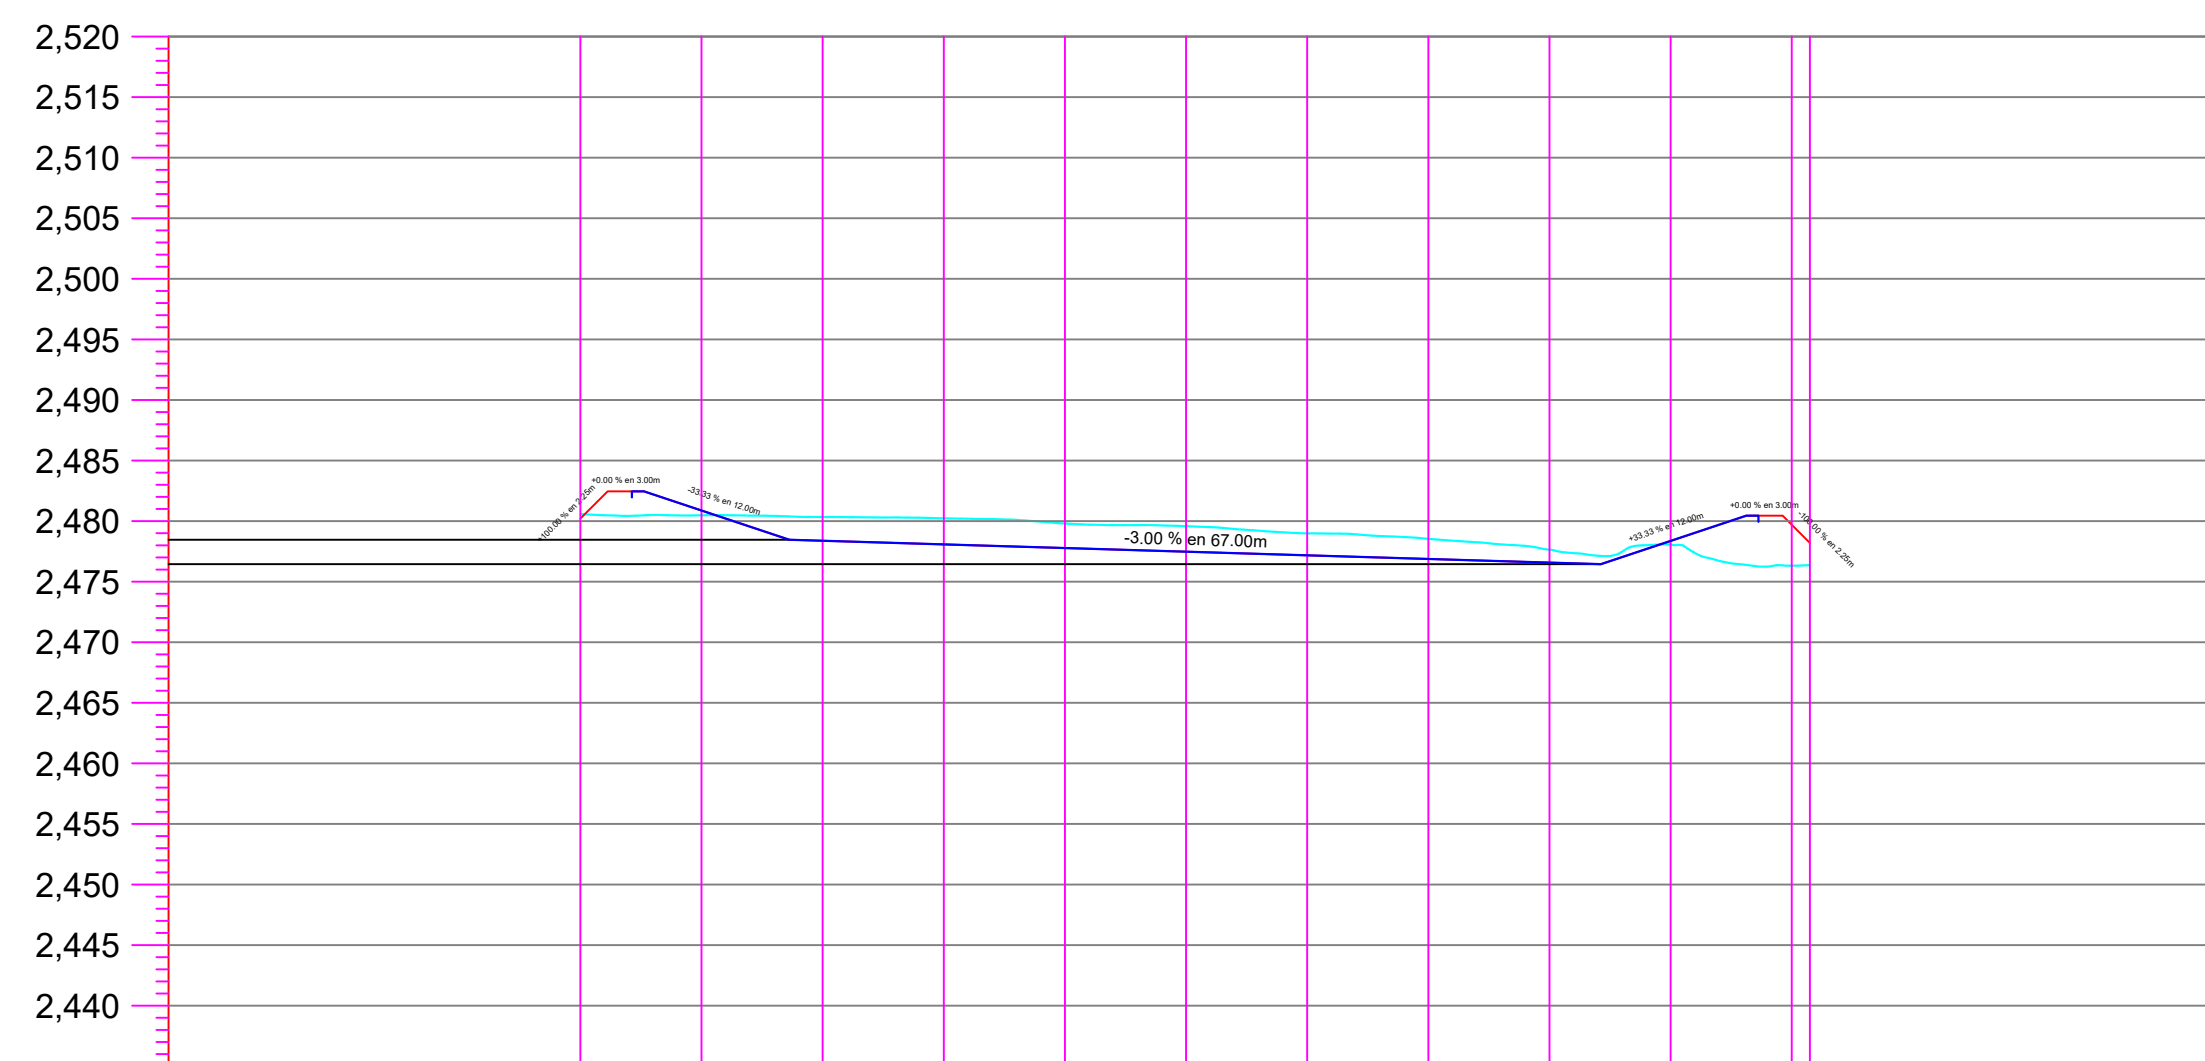


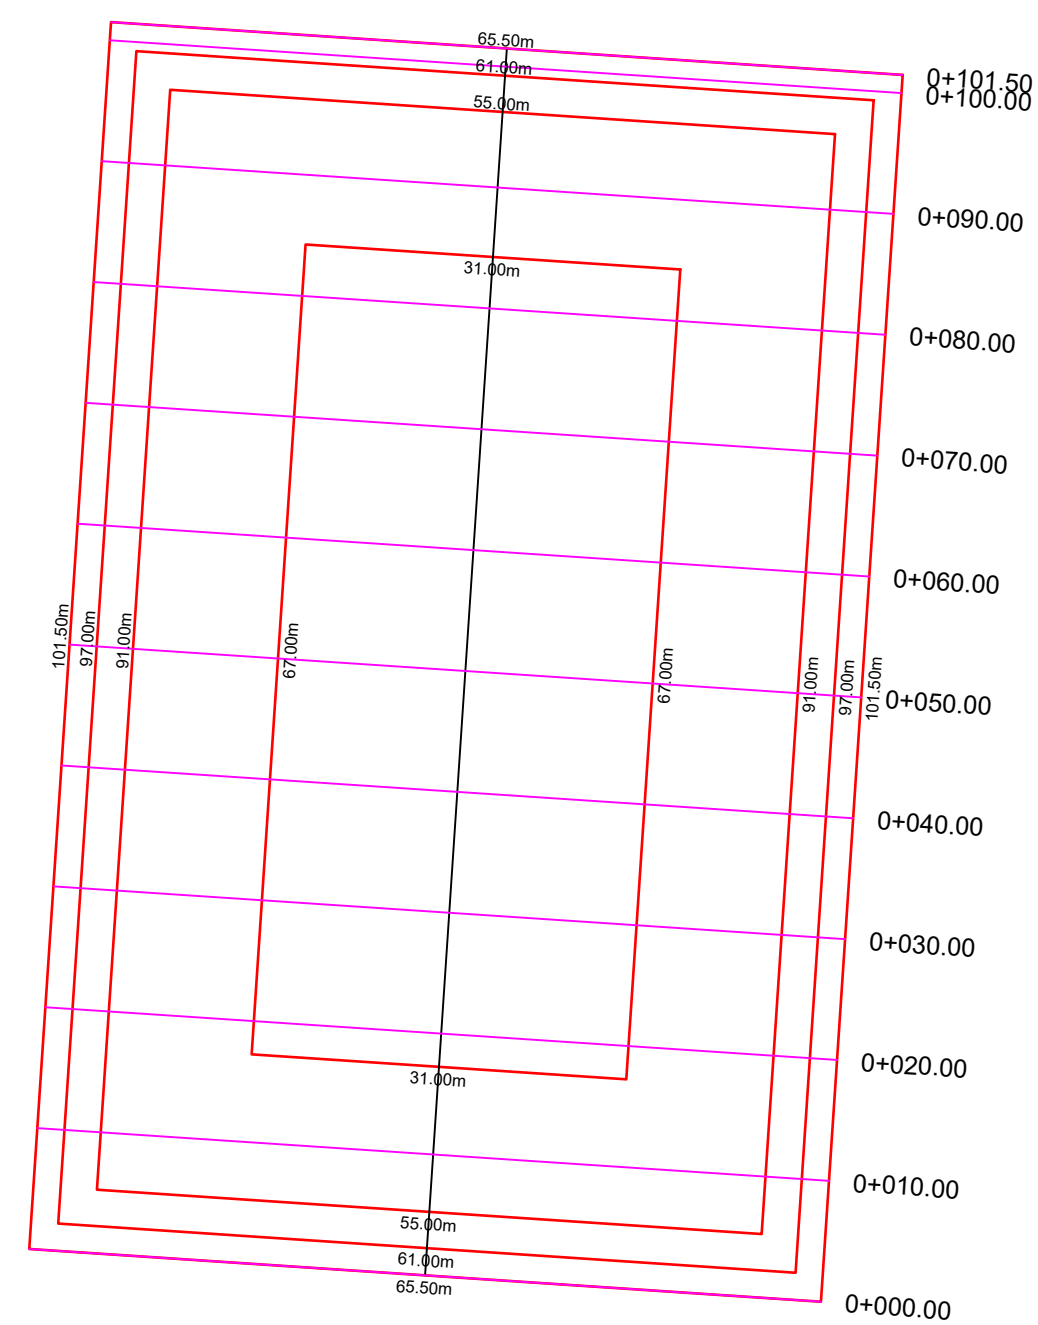

	ELEVACION		ESPESOR		VOLUMEN		ORDENADAS DE LA CURVA MASA	FACTOR DE COMPACTACION	FACTOR DE ABUNDAMIENTO	TIPO DE MATERIAL
	TERRAPLEN	CORTE	TERRAPLEN	CORTE	TERRAPLEN	CORTE				
0+000.00	2,480.589	2,480.209	0.38			0.00	0.00	10,000		
0+010.00	2,480.480	2,480.876		0.40		195.70	717.18	9,479		
0+020.00	2,480.339	2,478.377	1.96			495.08	580.96	9,393		
0+030.00	2,480.228	2,478.077	2.15			899.09	253.93	10,038		
0+040.00	2,479.804	2,477.777	2.03			880.72	271.86	10,647		
0+050.00	2,479.580	2,477.477	2.10			858.98	285.11	11,221		
0+060.00	2,478.988	2,477.177	1.81			790.67	292.30	11,719		
0+070.00	2,478.539	2,476.877	1.66			694.51	304.22	12,109		
0+080.00	2,477.640	2,476.577	1.06			739.67	271.92	12,577		
0+090.00	2,478.060	2,478.366		0.31		407.84	704.18	12,281		
0+100.00	2,476.368	2,478.199		1.38		3.00	1,945.83	10,000		

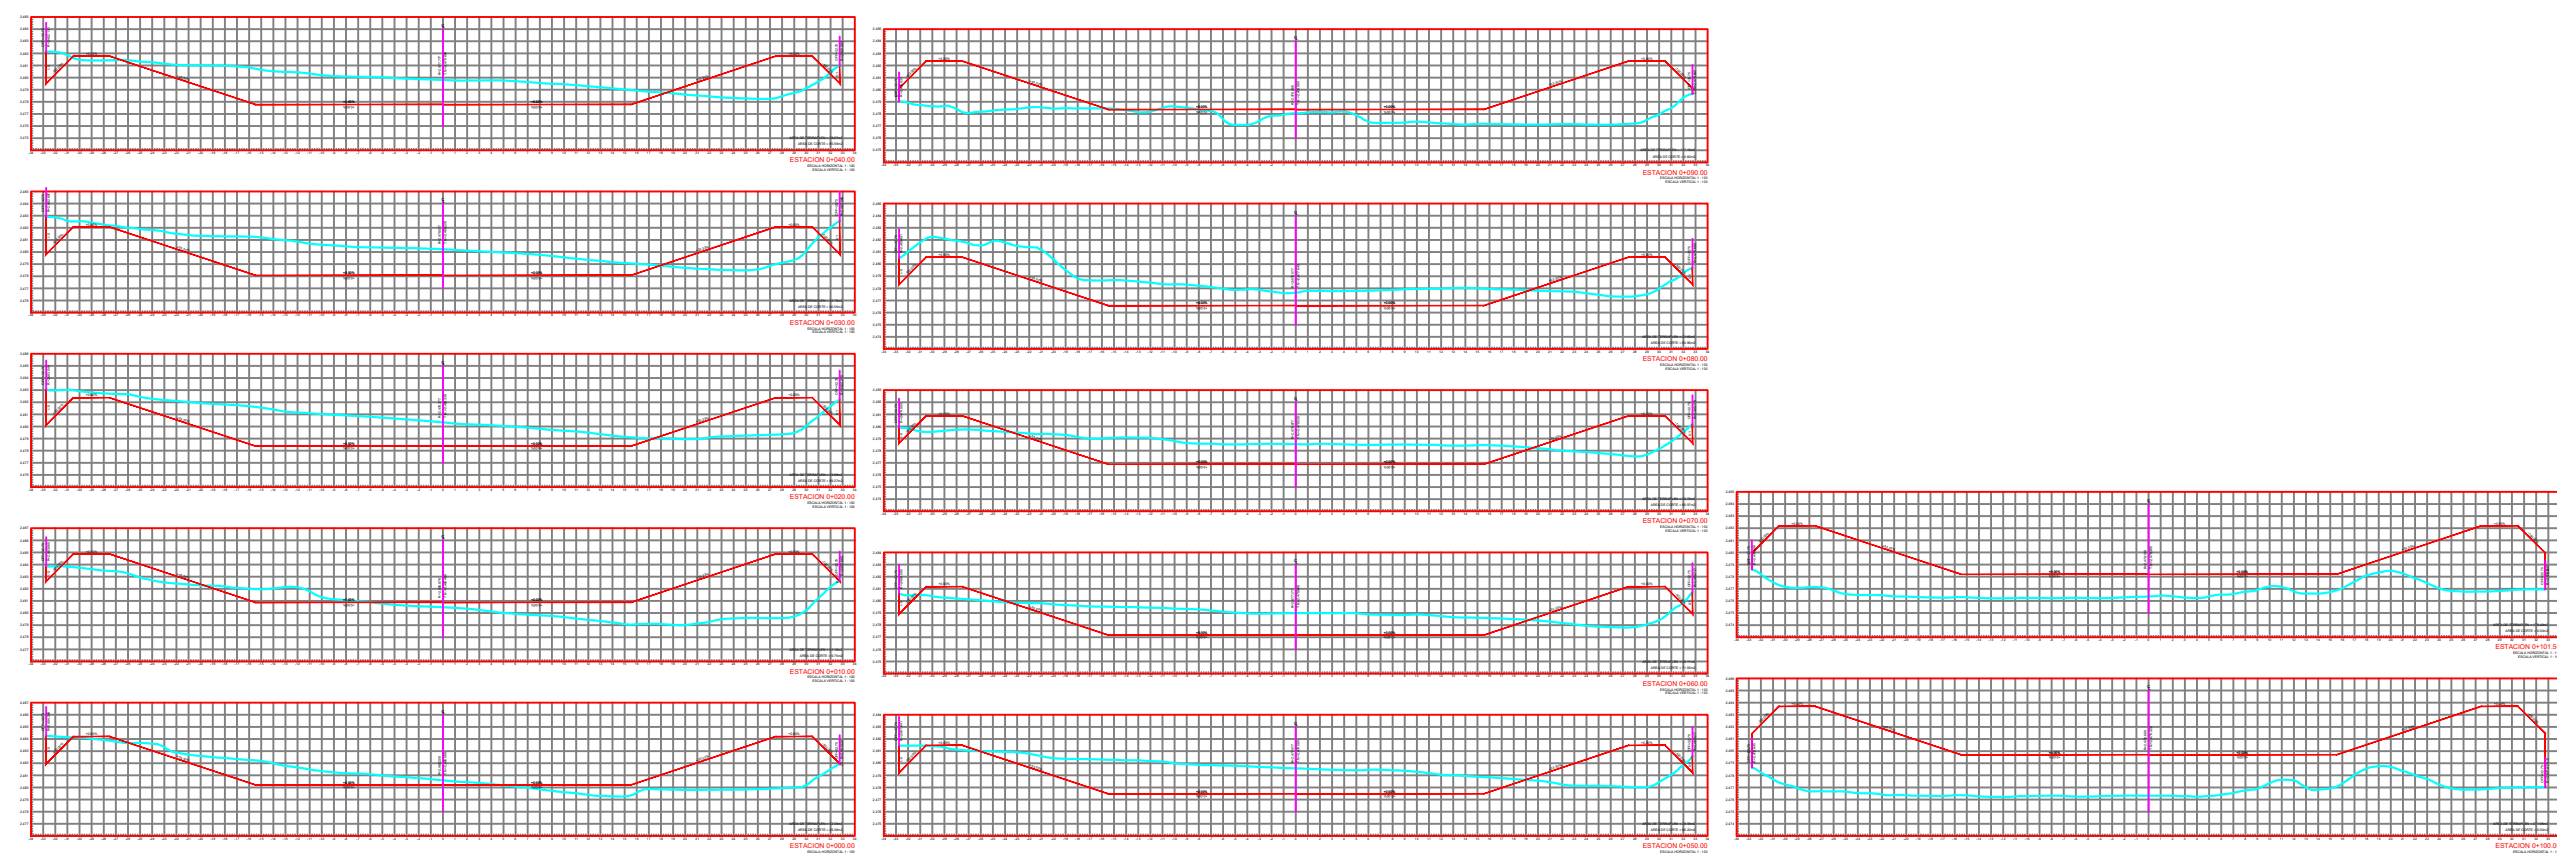

ESCALA HORIZONTAL 1 : 1000
ESCALA VERTICAL 1 : 1000
TOTAL VOLUMEN CORTE = 5,965.29m3
TOTAL VOLUMEN TERRAPLEN = -5,965.35m3